

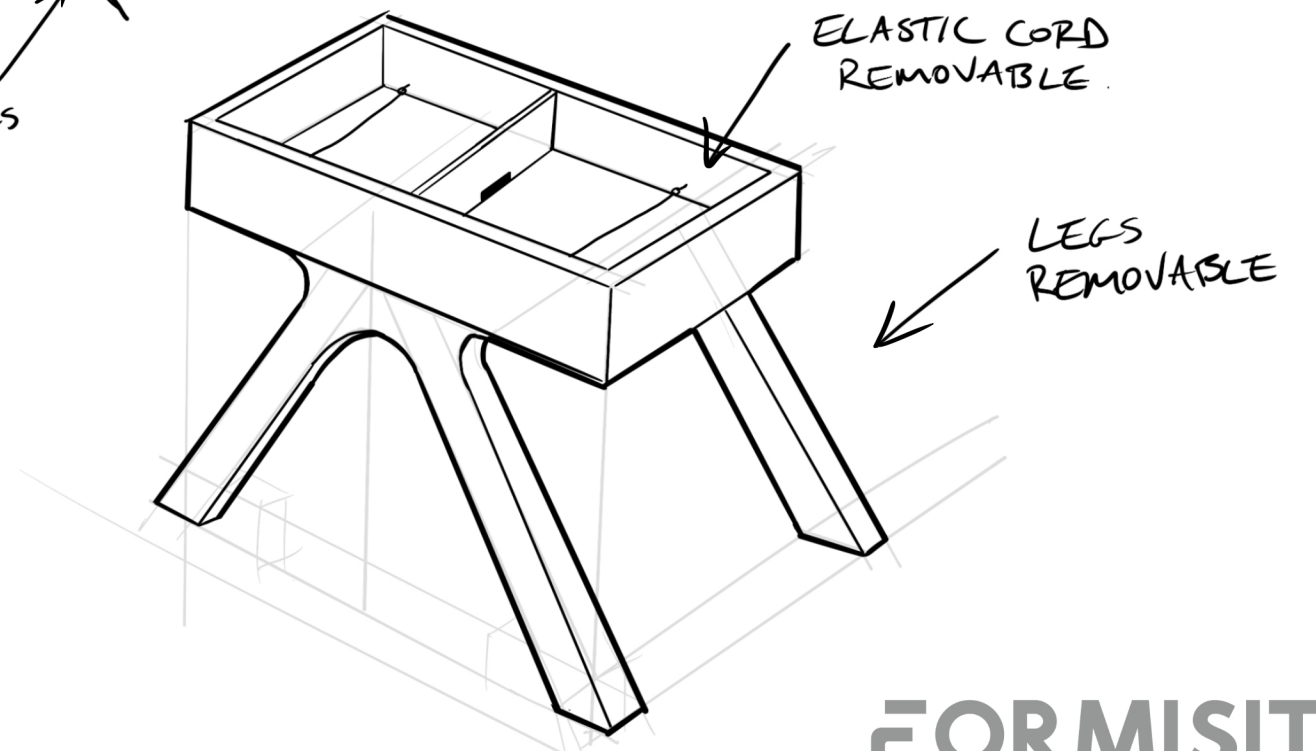
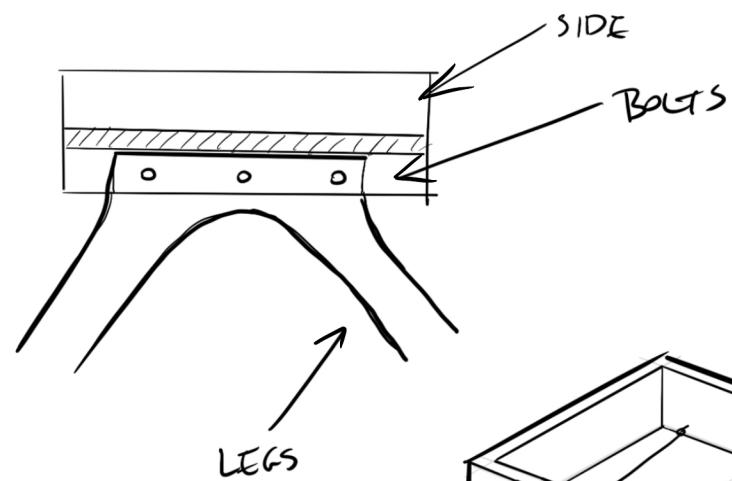
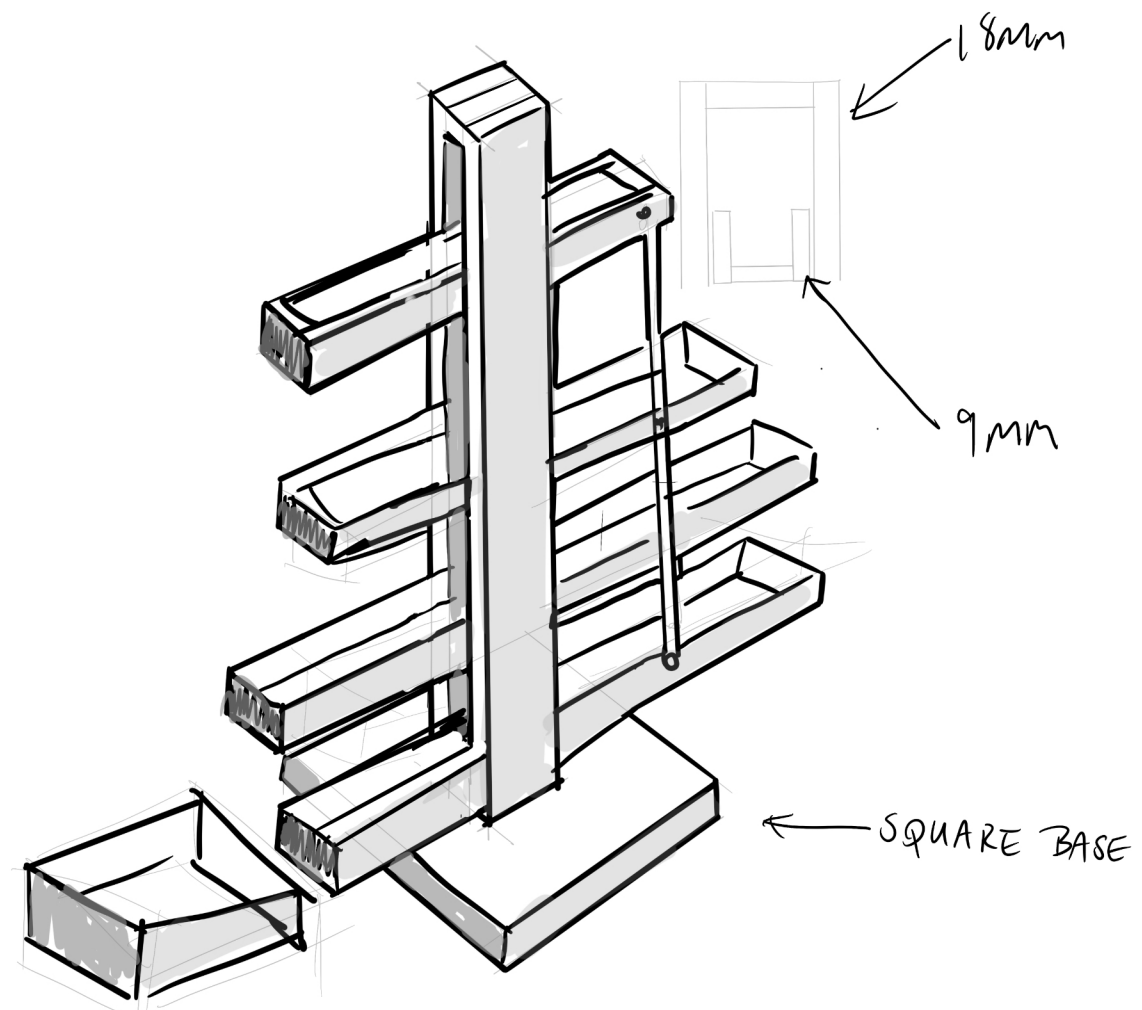
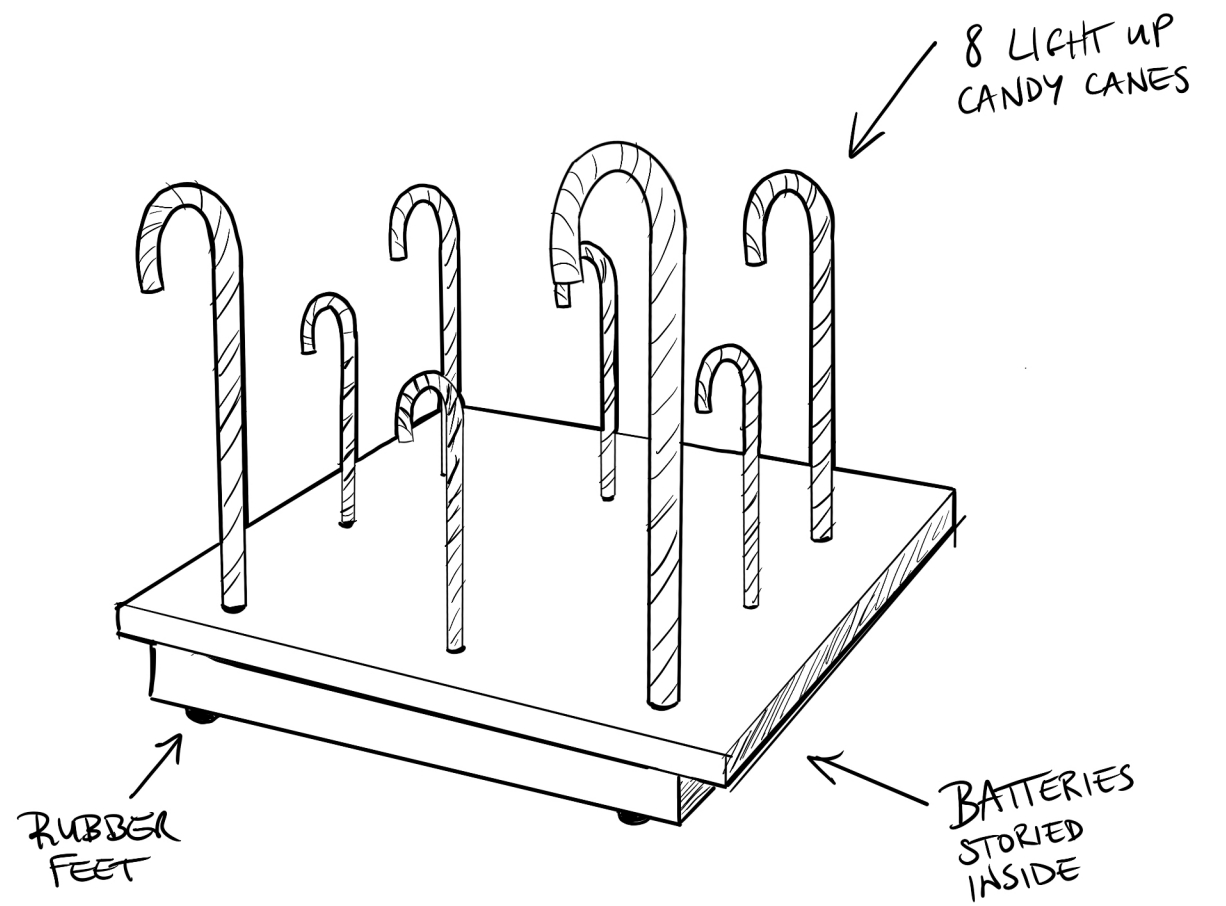


UNION STREET
WANDERLAND

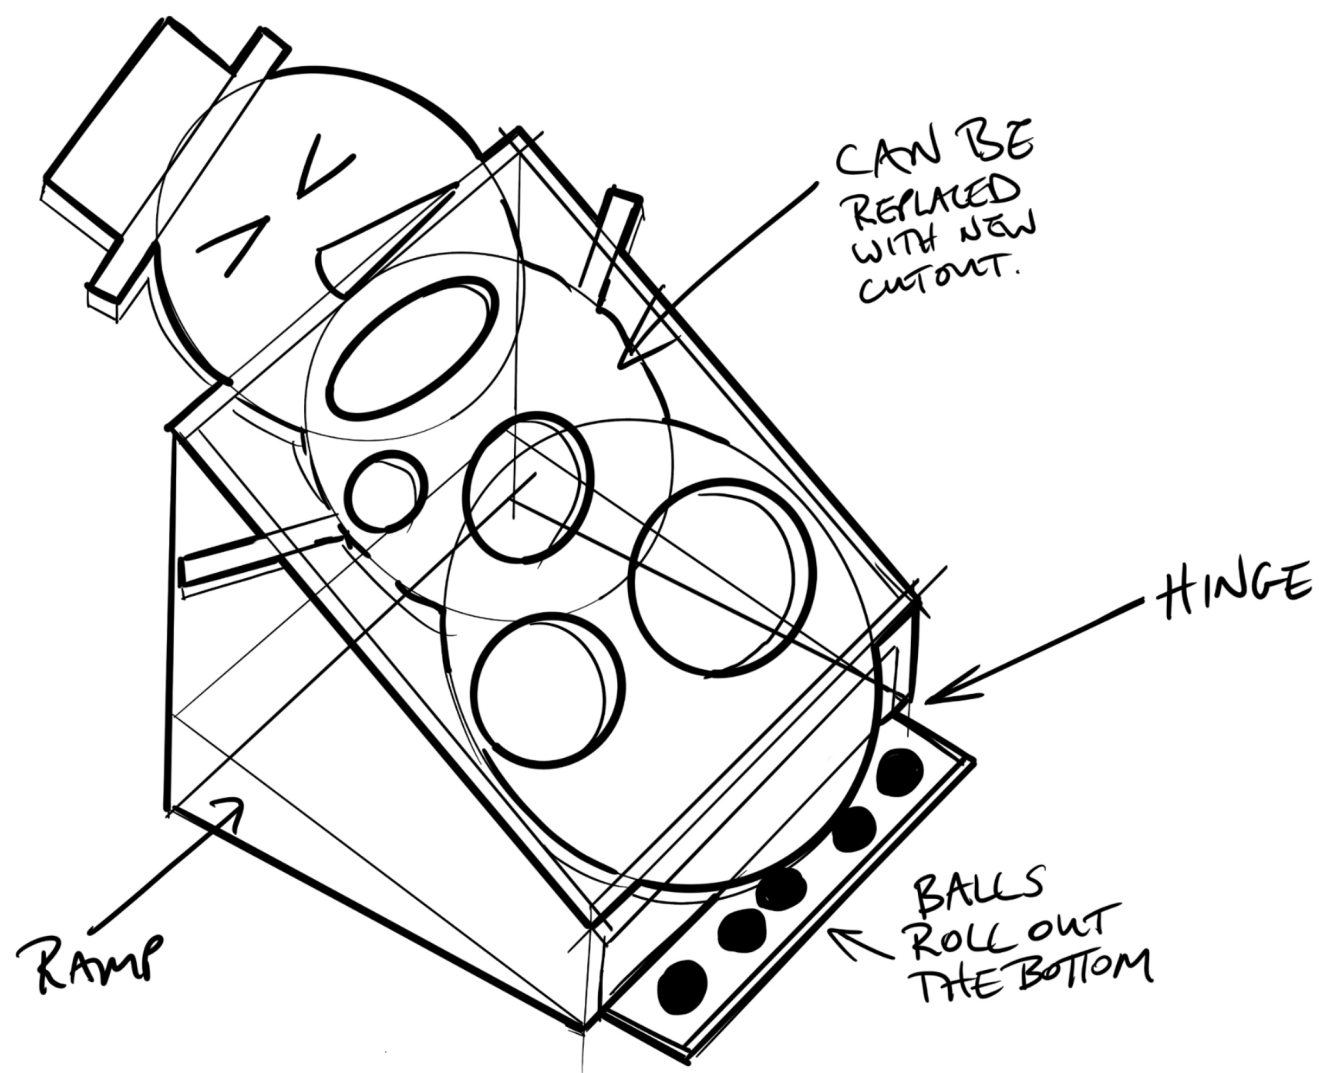


ITEM	PART NUMBER	DESCRIPTION	MATERIAL	QTY
1	00024-001-0100-01	END PANEL	18mm WBP PLYWOOD	2
2	00024-001-0101-01	SIDE PANEL	18mm WBP PLYWOOD	2
3	00024-001-0102-01	BASE	18mm WBP PLYWOOD	1
4	00024-001-0103-01	MIDDLE DIVIDER	18mm WBP PLYWOOD	1
5	00024-001-0104-02	LEG	18mm WBP PLYWOOD	2
6	00024-001-0105-02	LEG SUPPORT	18mm WBP PLYWOOD	1
7	00024-001-0106-01	BOTTOM RAIL	18mm WBP PLYWOOD	2


PLAN VIEW (1 : 15)

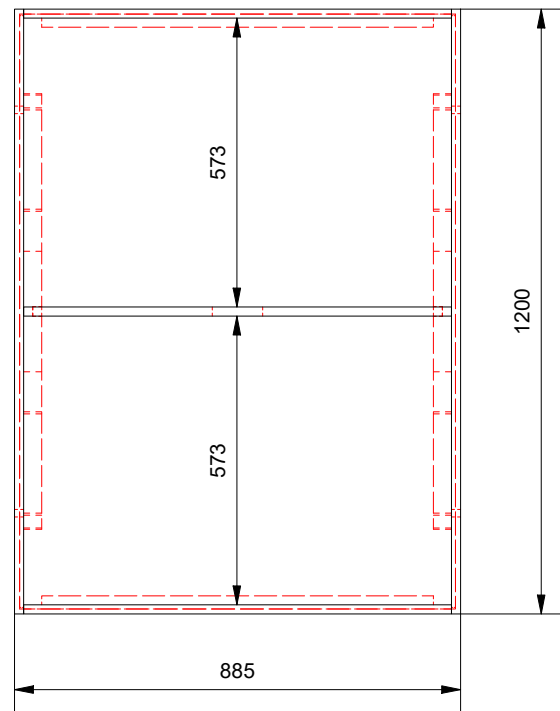

END ELEVATION (1 : 15)

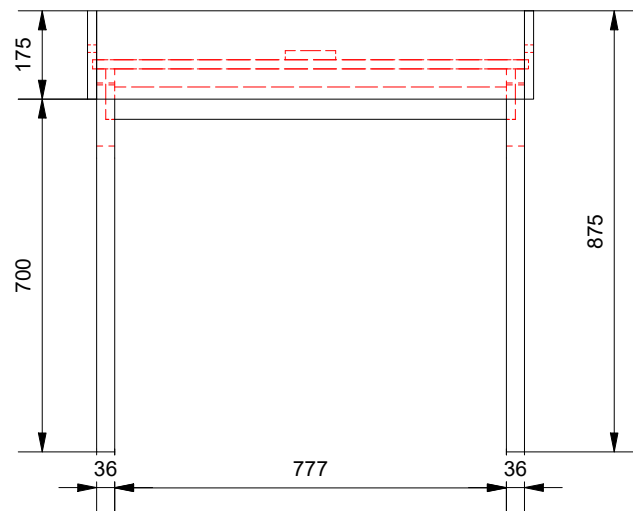


SIDE ELEVATION (1 : 15)

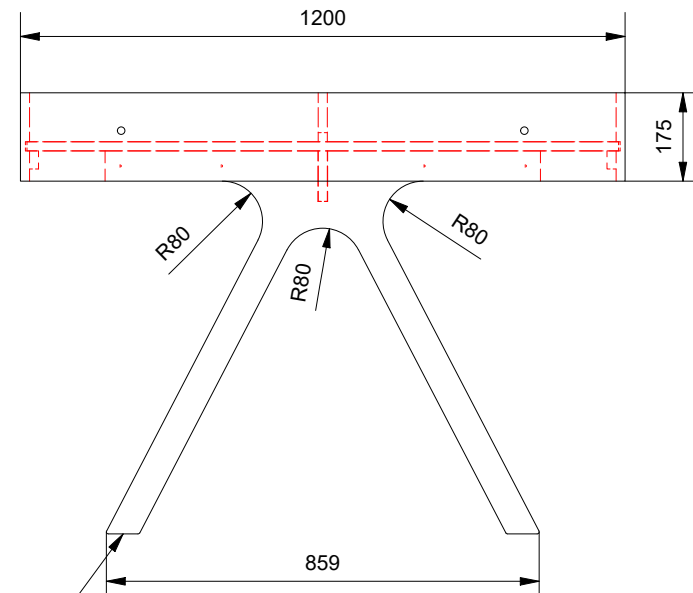

ADJUSTABLE LEGS
TO BE ADDED

3D VIEW (1 : 10)

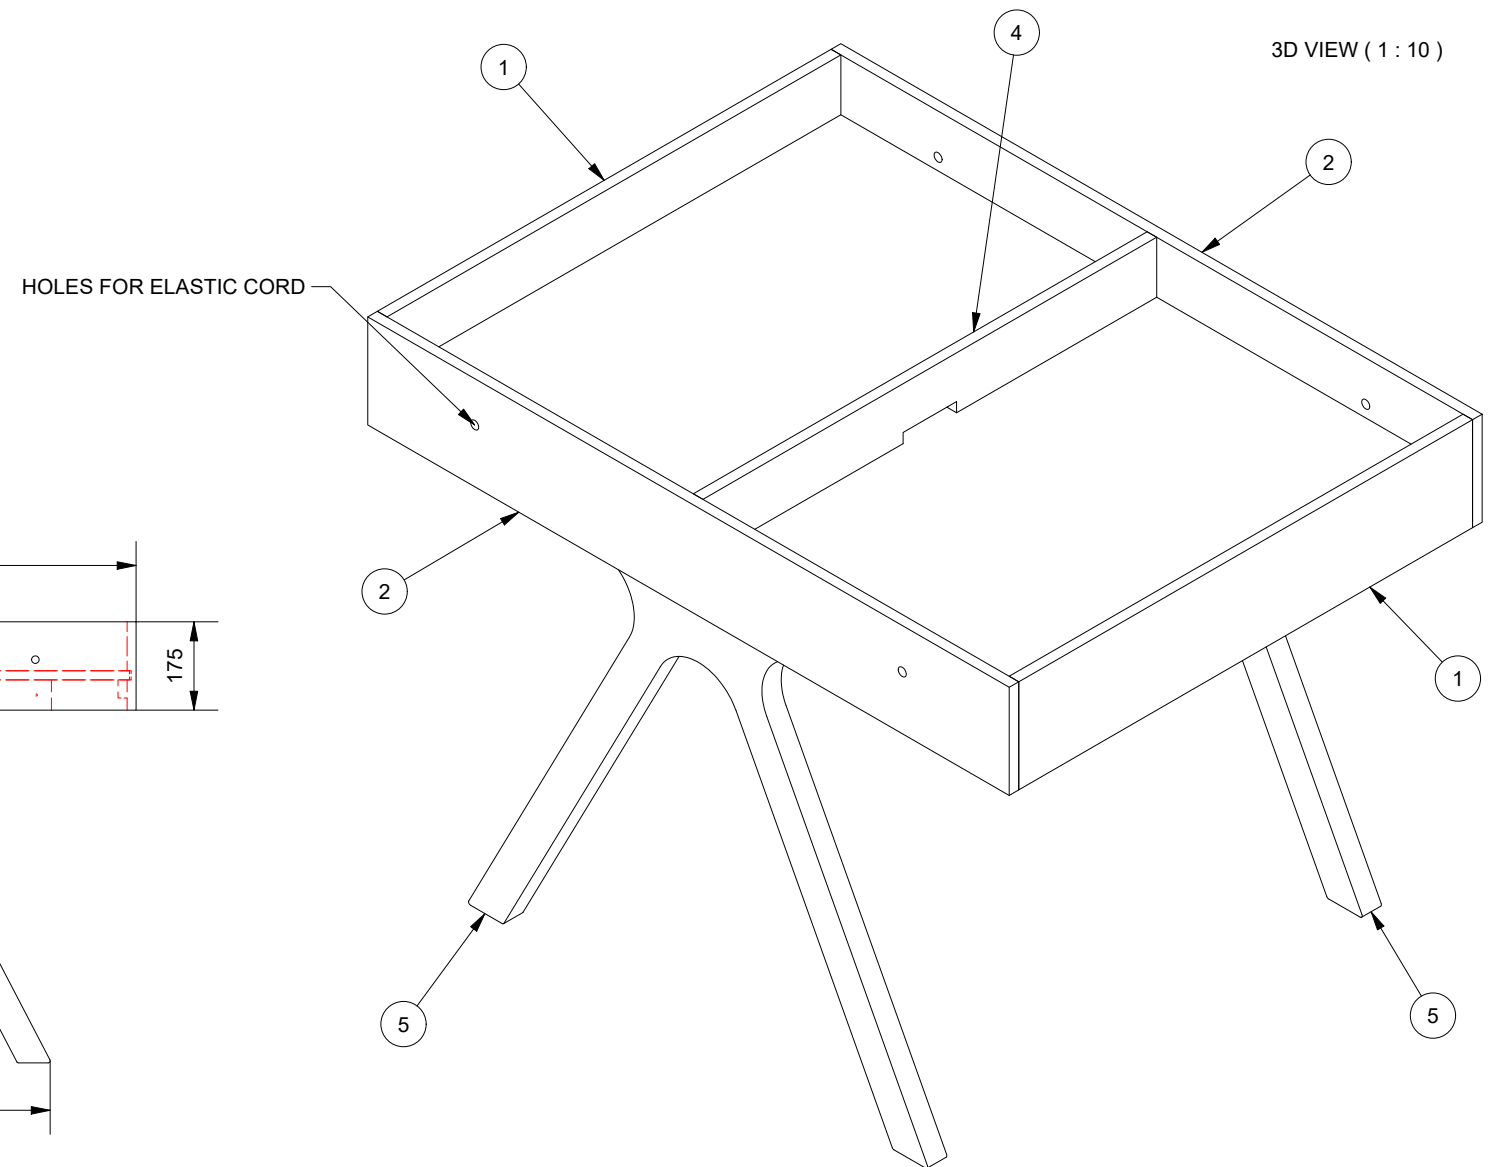


REV	DESCRIPTION	DATE
A	UPDATED WIDTH & HEIGHT TO SUIT DDA REQUIREMENTS. REDUCED FRAME WIDTH FROM 200mm TO 175mm.	04/11/2020


FORMISIT	<small>FORMISIT LTD 11 KIRKSTEAD DRIVE DUNDEE, DD2 2FB www.formisit.com info@formisit.com</small>	STATUS FOR APPROVAL <small>DOCUMENT TYPE</small>	<small>DRAWN</small> Gavin <small>CHECKED</small> <small>APPROVED</small>	<small>DATE</small> 20/10/2020 <small>DATE</small> <small>DATE</small>	TITLE PUCK FLICK GAME UNION STREET WANDERLAND	
	<small>THIS DOCUMENT IS CONFIDENTIAL AND IS SUPPLIED ON THE EXPRESS CONDITION THAT IT SHALL NOT BE COPIED, LENT, OR DISCLOSED TO ANY OTHER PERSON OR USED FOR ANY OTHER PURPOSE WITHOUT THE WRITTEN CONSENT OF FORMISIT LTD.</small> COPYRIGHT RESERVED	<small>DIMENSIONS ARE IN mm</small> DO NOT SCALE BS 8888	<small>DWG. No.</small> 00024-001	<small>SHEET</small> 1 OF 1 <small>REV</small> A	<small>MATERIAL:</small> EST. MASS: 26.25 kg	<small>SCALE:</small> 1 : 10 <small>SHEET:</small> A3

ITEM	PART NUMBER	DESCRIPTION	MATERIAL	QTY
1	00024-002-0100-01	FRONT/BACK PANEL	18mm MBP PLYWOOD	2
2	00024-002-0101-01	SIDE PANEL	18mm MBP PLYWOOD	2
3	00024-002-0102-01	INSIDE BASE	18mm MBP PLYWOOD	1
4	00024-002-0103-01	TOP	18mm MBP PLYWOOD	1
5	00024-002-0104-01	OUTER BASE	18mm MBP PLYWOOD	1
6	00024-002-0200-01	POST	18mm MBP PLYWOOD	4
7	CANDY-CANE-LIGHT	CHRISTOW LARGE CANDY CANE LIGHT	PLASTIC	4
8	CANDY-CANE-LIGHT-SMALL	CHRISTOW SMALL CANDY CANE LIGHT	PLASTIC	4


PLAN VIEW (1 : 10)

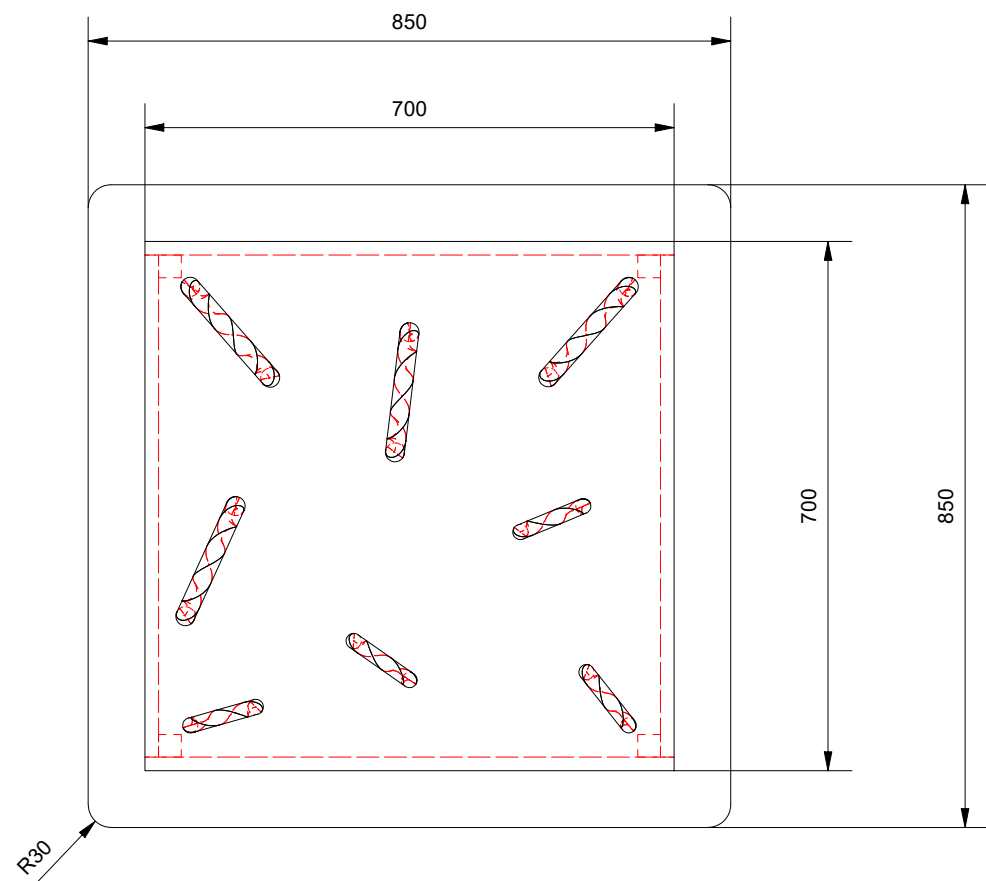

FRONT ELEVATION (1 : 10)

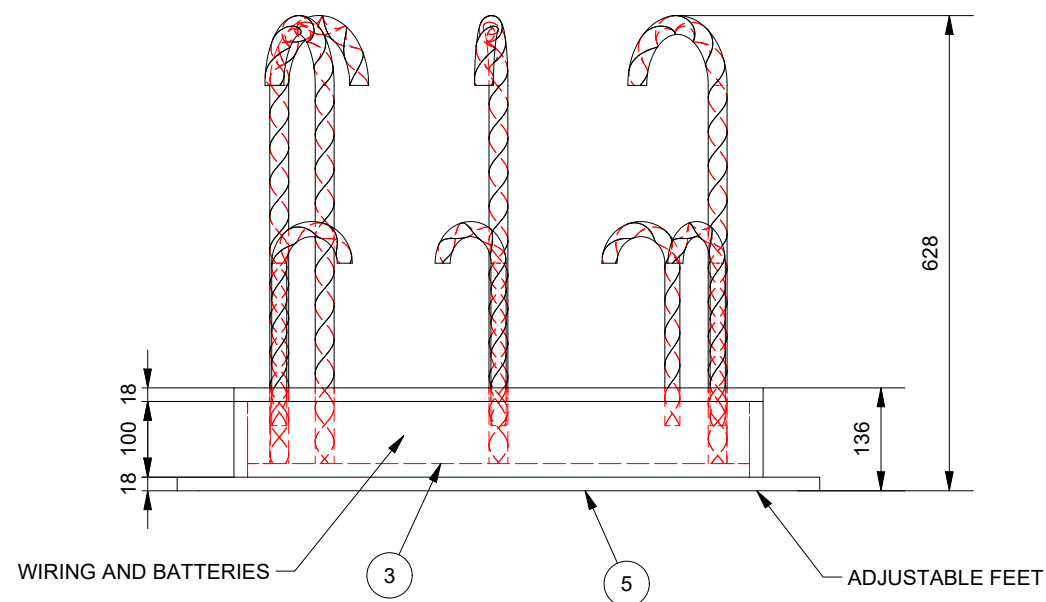

3D VIEW (1 : 8)




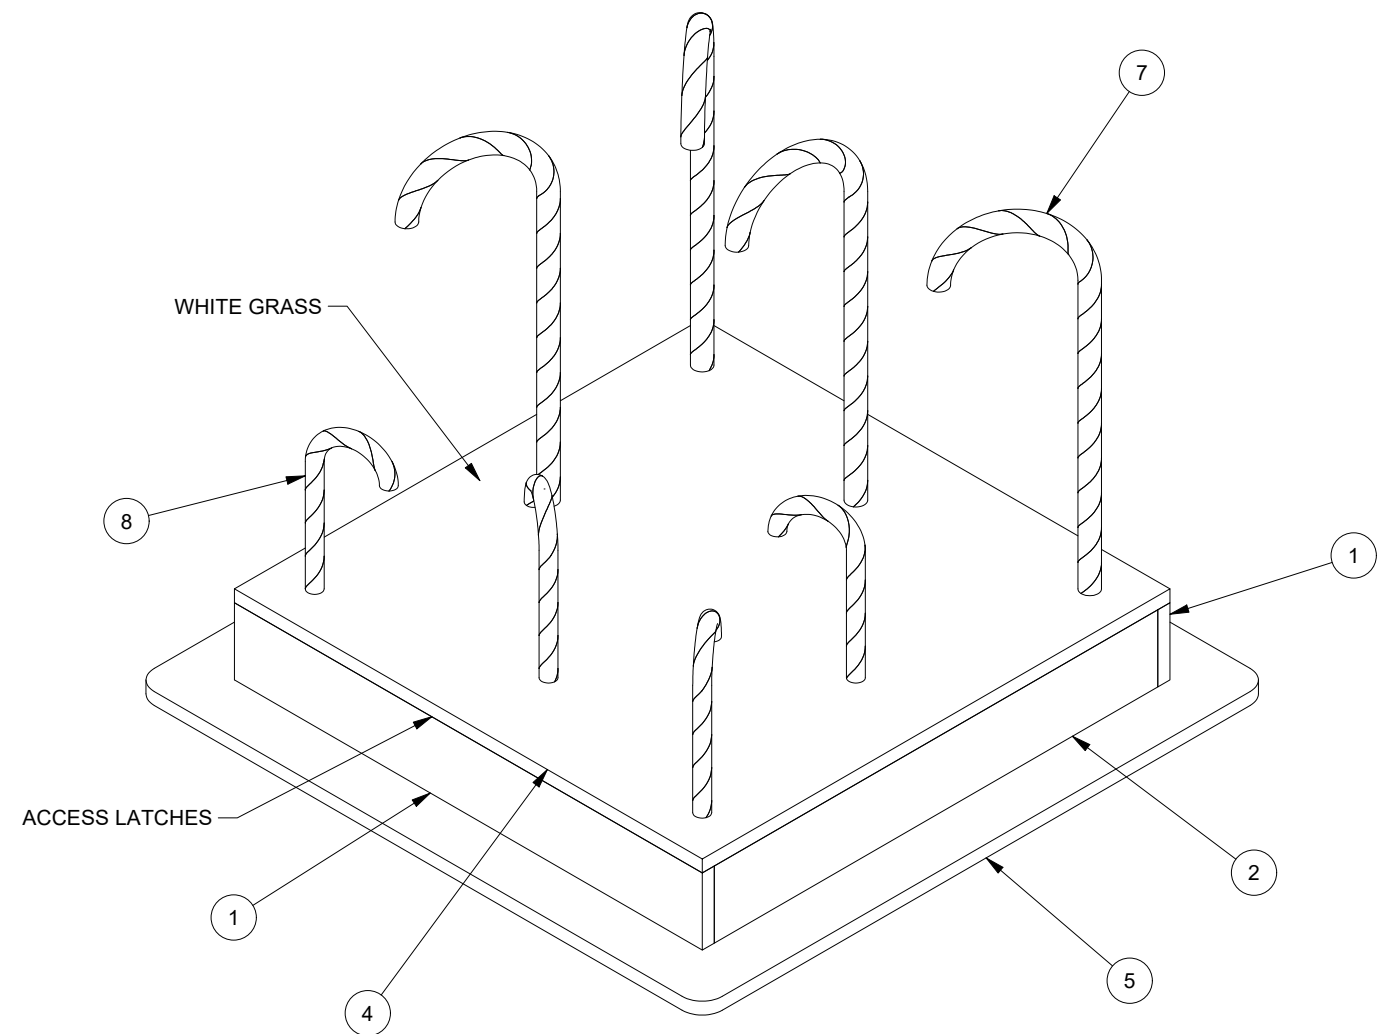


FORMISIT	<small>FORMISIT LTD 11 KIRKSTEAD DRIVE DUNDEE, DD2 2FB www.formisit.com info@formisit.com</small>	STATUS FOR APPROVAL <small>DOCUMENT TYPE</small>	<small>DRAWN</small> Gavin <small>CHECKED</small> <small>APPROVED</small>	<small>DATE</small> 23/10/2020 <small>DATE</small> <small>DATE</small>	TITLE CANDY CANE HOOP TOSS UNION STREET WANDERLAND	
	<small>THIS DOCUMENT IS CONFIDENTIAL AND IS SUPPLIED ON THE EXPRESS CONDITION THAT IT SHALL NOT BE COPIED, LENT, OR DISCLOSED TO ANY OTHER PERSON OR USED FOR ANY OTHER PURPOSE WITHOUT THE WRITTEN CONSENT OF FORMISIT LTD.</small>		<small>DIMENSIONS ARE IN mm</small> DO NOT SCALE		<small>DWG. No.</small> 00024-002	<small>SHEET</small> 1 OF 1 <small>REV</small> A
	<small>COPYRIGHT RESERVED</small>		BS 8888		<small>THIRD ANGLE PROJECTION</small>	<small>MATERIAL:</small> EST. MASS: 36.82 kg


REVISION HISTORY

REV	DESCRIPTION	DATE
A	UPDATED MATERIAL TO WBP PLYWOOD, UPDATED COVERING AS WHITE GRASS	04/11/2020


ITEM	PART NUMBER	DESCRIPTION	MATERIAL	QTY
1	00024-003-02	SLIDE 1	18mm WBP PLYWOOD	2
2	00024-003-03	SLIDE 2	18mm WBP PLYWOOD	2
3	00024-003-0100-01	BASE	18mm WBP PLYWOOD	1
4	00024-003-0101-01	SUPPORT RAIL	18mm WBP PLYWOOD	3
5	00024-003-0102-01	SIDE	18mm WBP PLYWOOD	2
6	00024-003-0103-01	TOP	18mm WBP PLYWOOD	1
7	00024-003-0107-04	STRUT	18mm WBP PLYWOOD	1
8	00024-003-0108-01	GAME LOGO PANEL (DESIGN TBC)	18mm WBP PLYWOOD	1

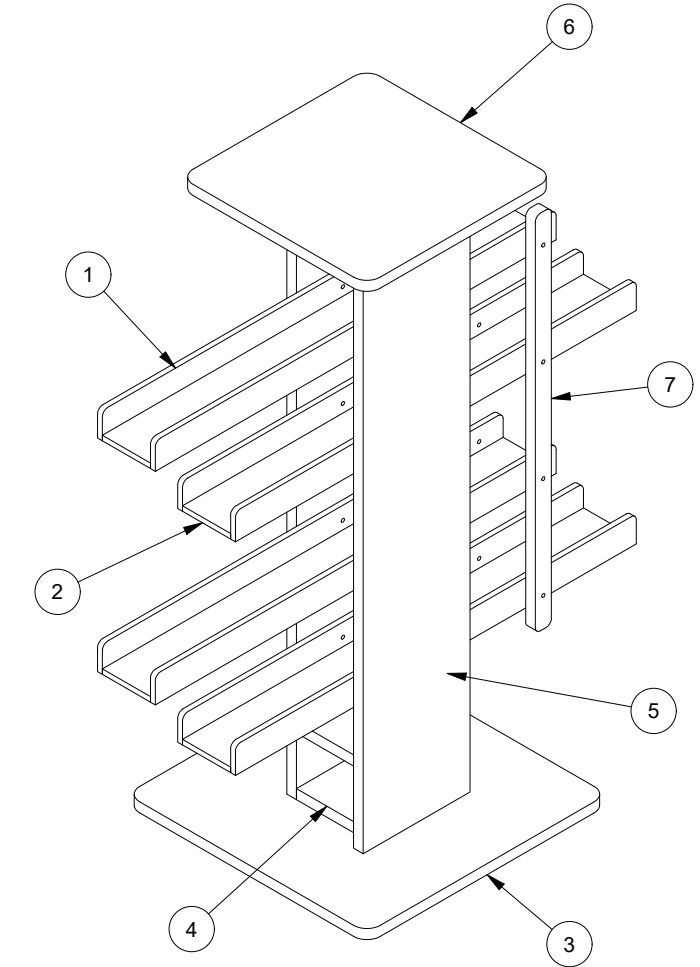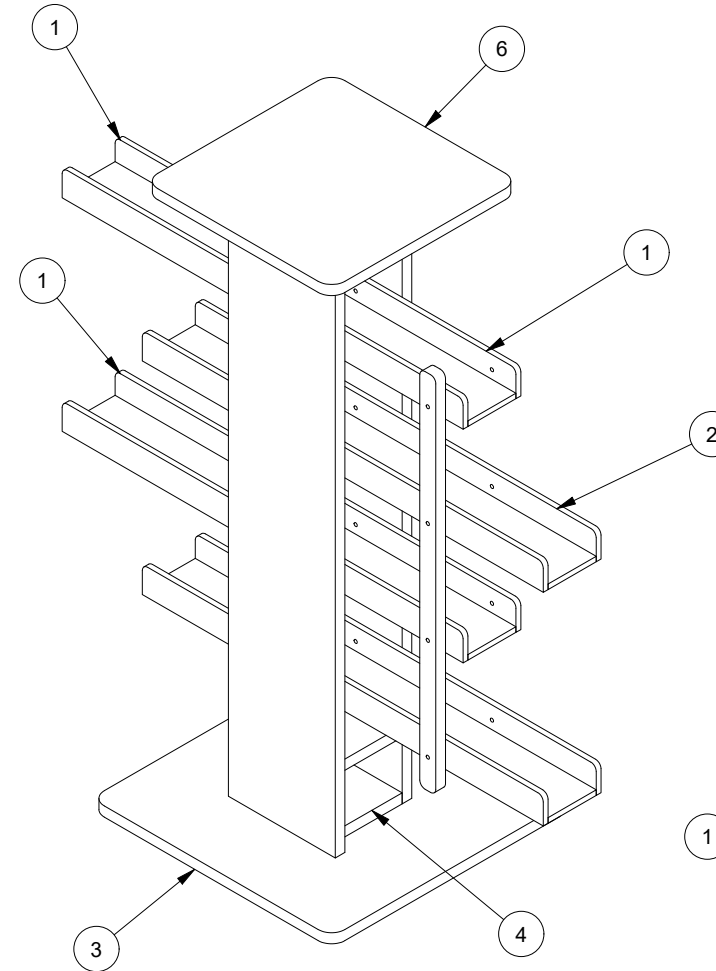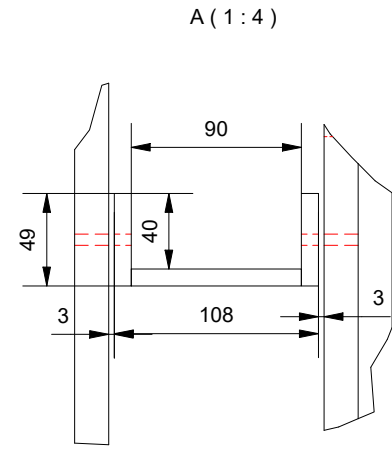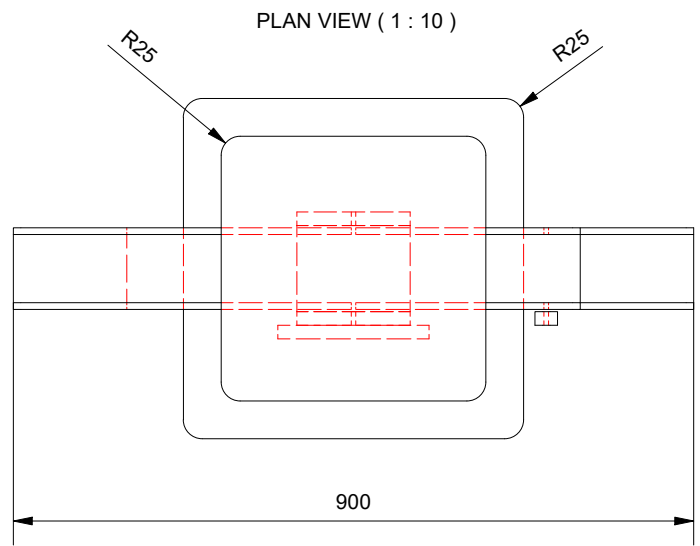

FRONT ELEVATION (1:10)

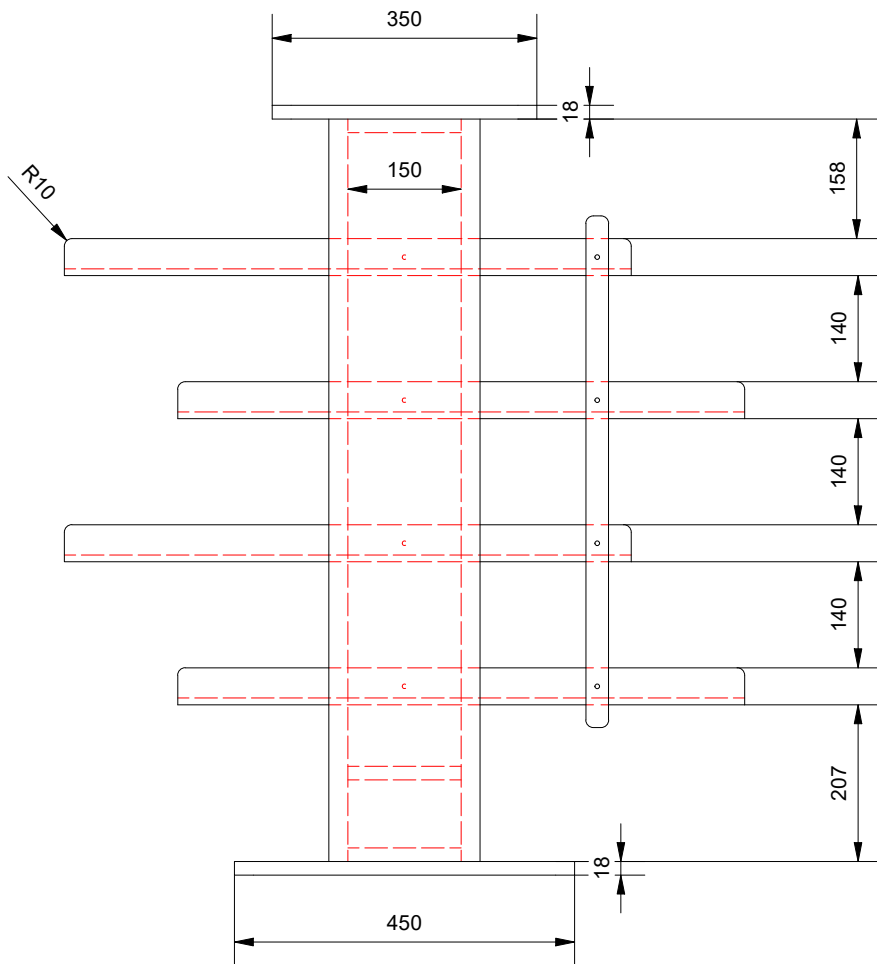

SIDE VIEW (1:10)

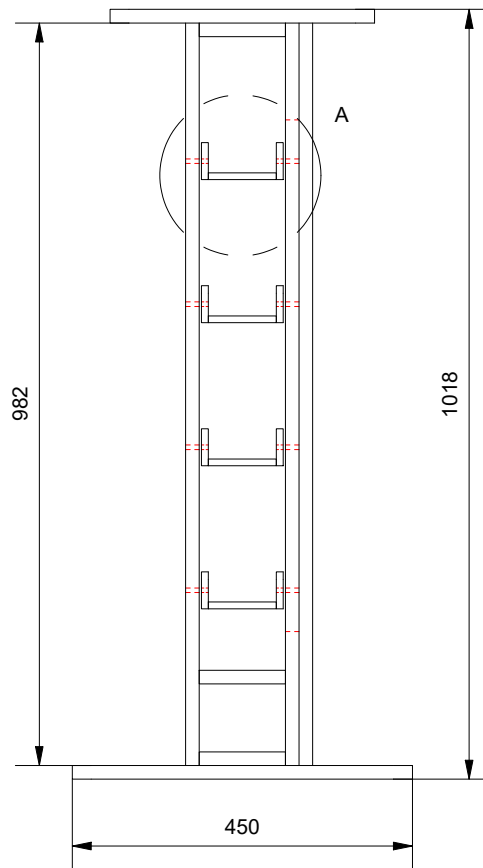

FORMISIT

FORMISIT LTD
11 KIRKSTEAD DRIVE
DUNDEE, DD2 2FB
www.formisit.com
info@formisit.com

STATUS
FOR APPROVAL

DRAWN: Gavin
DATE: 24/10/2020
CHECKED: _____
DATE: _____
APPROVED: _____
DATE: _____

TITLE
**PRESENT DROP
UNION STREET WANDERLAND**





REV	DESCRIPTION	DATE
A	INCREASED SLIDE WIDTH TO ACCOMMODATE 75mm TENNIS BALL. ADDED SLIDE VIEW TO DRAWING. UPDATED MATERIAL TO WBP PLYWOOD. ADDED LOGO PANEL TO SIDE OF UNIT.	04/11/2020

THIS DOCUMENT IS CONFIDENTIAL AND IS SUPPLIED ON THE EXPRESS CONDITION THAT IT SHALL NOT BE COPIED, LENT, OR DISCLOSED TO ANY OTHER PERSON OR USED FOR ANY OTHER PURPOSE WITHOUT THE WRITTEN CONSENT OF FORMISIT LTD.
COPYRIGHT RESERVED

DIMENSIONS ARE IN mm
DO NOT SCALE
BS 8888

DWG. No. **00024-003**
MATERIAL: _____
EST. MASS: 21.02 kg
SHEET 1 OF 1
REV A
SCALE: 1:10
SHEET: A3

ITEM	PART NUMBER	DESCRIPTION	MATERIAL	QTY
1	00024-004-0100-01	BASE	18mm WBP PLYWOOD	1
2	00024-004-0102-01	SIDE	18mm WBP PLYWOOD	2
3	00024-004-0103-01	BACK	18mm WBP PLYWOOD	1
4	00024-004-0104-01	RAMP	18mm WBP PLYWOOD	1
5	00024-004-0105-01	BOTTOM RAIL	18mm WBP PLYWOOD	1
6	00024-004-0106-01	FRONT	18mm WBP PLYWOOD	1
7	00024-004-0107-01	UPPER RAIL	18mm WBP PLYWOOD	1
8	00024-004-0108-01	BATTEN	18mm WBP PLYWOOD	2
9	00024-004-0109-01	FRONT HANDLE	18mm WBP PLYWOOD	1
10	00024-004-0110-02	LID	18mm WBP PLYWOOD	1
11	00024-004-0111-02	SNOWMAN	18mm WBP PLYWOOD	1
12	00024-004-0112-02	SNOWMAN HAT	18mm WBP PLYWOOD	1
13	00024-004-0113-01	LIP FRONT	18mm WBP PLYWOOD	2
14	00024-004-0114-01	LIP SIDE	18mm WBP PLYWOOD	1

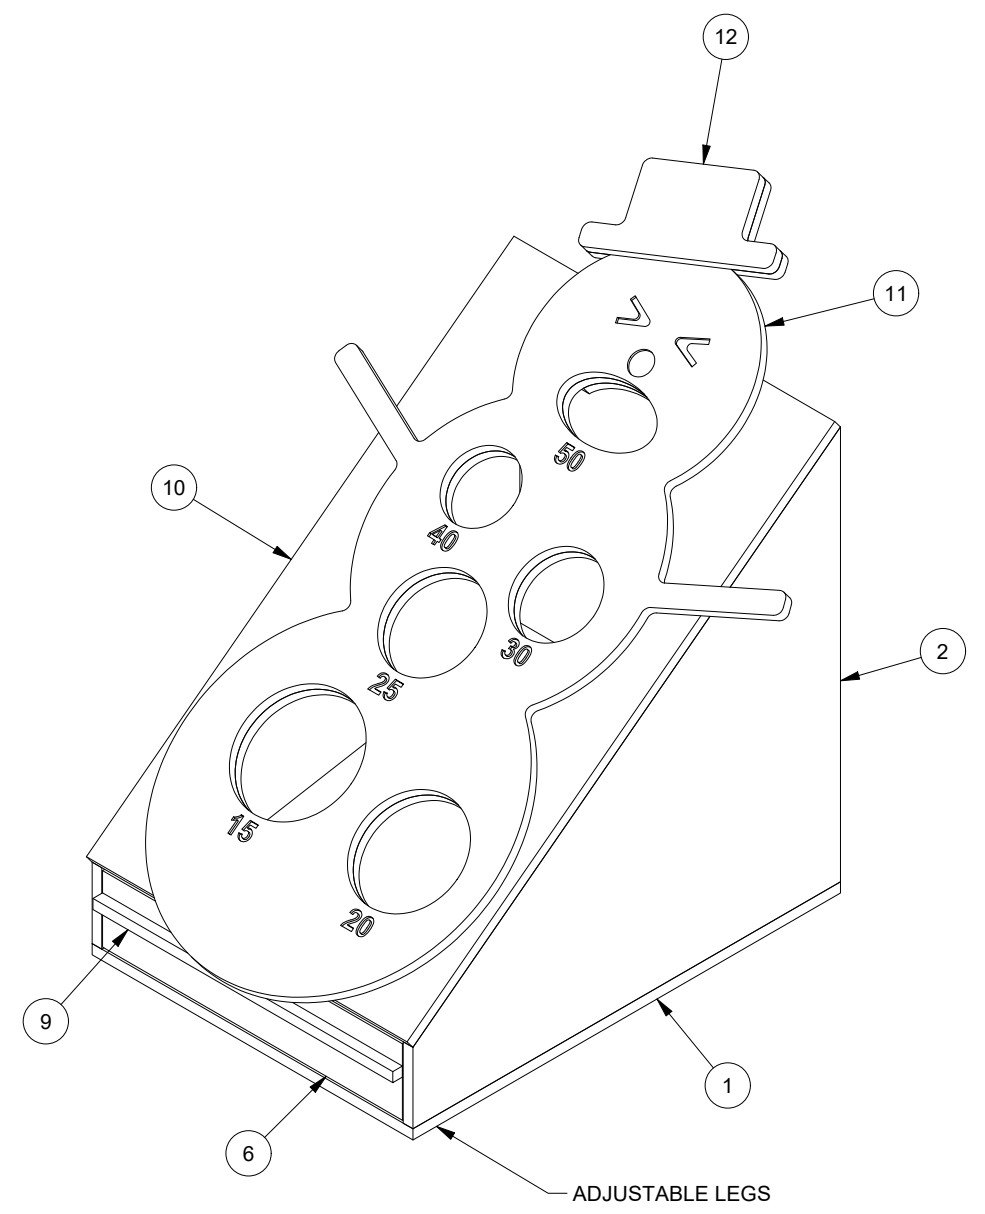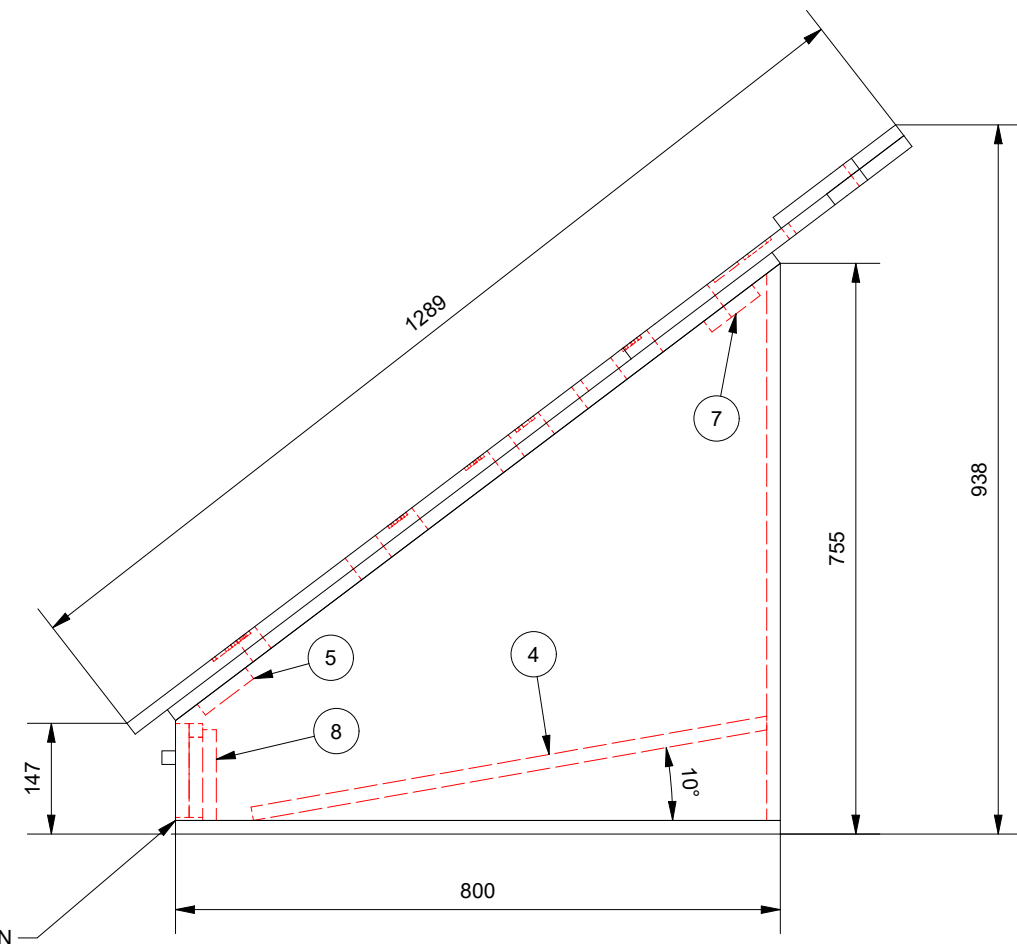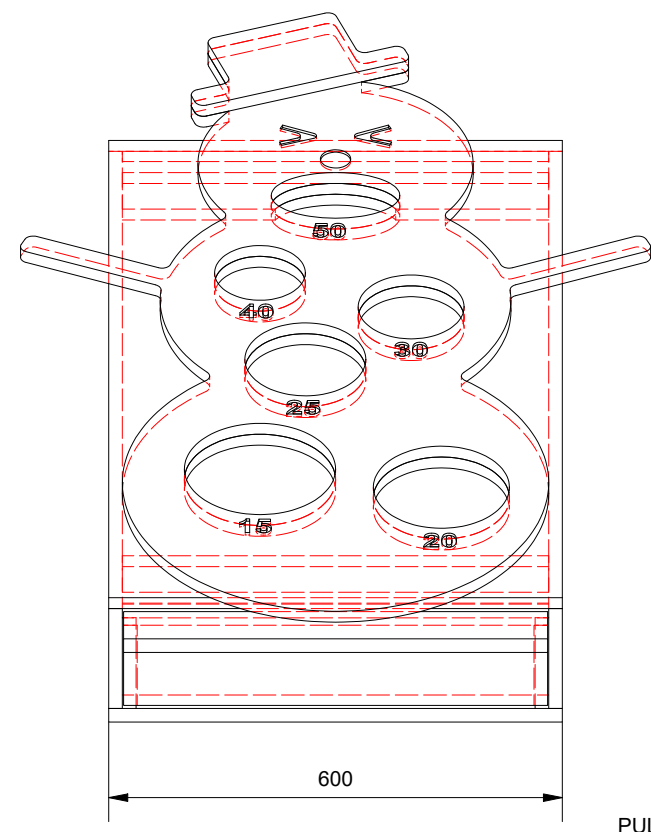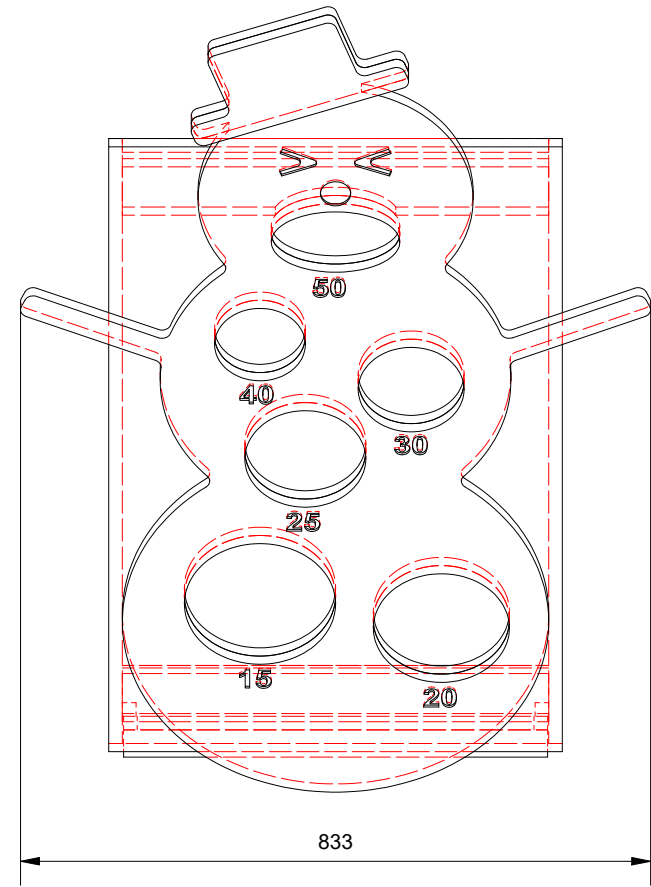

PULL OUT ON PIANO HINGE TO REMOVE BALLS

REV	DESCRIPTION	DATE
A	UPDATED BALL HOLE SIZES TO SUIT TENNIS BALL. ADDED NUMBER SCORING. ADDED ADJUSTABLE LEGS REQUIREMENT. UPDATED MATERIAL TO WBP PLYWOOD	04/11/2020

FORMISIT

FORMISIT LTD
11 KIRKSTEAD DRIVE
DUNDEE, DD2 2FB
www.formisit.com
info@formisit.com

STATUS
FOR APPROVAL

DRAWN: Gavin
DATE: 25/10/2020
CHECKED:
DATE:
APPROVED:
DATE:
DIMENSIONS ARE IN mm
DO NOT SCALE
BS 8888

TITLE
**SNOWMAN BALL TOSS
UNION STREET WANDERLAND**

DWG. No. **00024-004**

MATERIAL:
EST. MASS: 55.29 kg

SHEET 1 OF 1
REV A
SCALE: 1 : 10
SHEET: A3

COPYRIGHT RESERVED

THIRD ANGLE PROJECTION

